



荒川右岸流域関連和光市公共下水道事業 (雨水)
一般平面図 S = 1:10,000

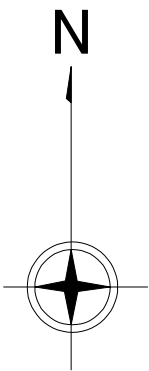

排水面積一覧表

排水区 番 号	白子川流域			越戸川流域			谷中川流域			新河岸川流域			外環道直排区域		
	区域1	区域2	計	区域1	区域2	計	区域1	区域2	計	区域1	区域2	計	区域1	区域2	計
(1)	0.00	25.21	25.21	28.44	0.00	28.44	0.74	0.00	0.74	0.00	15.70	15.70			
(2)	98.68	0.35	99.03	1.18	0.00	1.18	4.95	0.00	4.95	19.47	27.46	46.93			
(3)	4.14	0.00	4.14	1.67	0.00	1.67	1.24	0.00	1.24	53.76	0.00	53.76			
(4)	2.91	0.00	2.91	3.25	0.00	3.25	56.00	0.00	56.00						
(5)	8.33	0.00	8.33	1.65	0.00	1.65	6.22	0.00	6.22						
(6)	4.57	0.00	4.57	1.04	0.00	1.04	0.08	0.00	0.08						
(7)	1.32	0.00	1.32	0.85	0.00	0.85	0.23	0.00	0.23						
(8)	1.48	0.00	1.48	2.11	0.00	2.11	0.09	0.00	0.09						
(9)	1.16	0.00	1.16	1.76	0.00	1.76	0.49	0.00	0.49						
(10)	2.58	0.00	2.58	8.66	0.00	8.66	0.65	0.00	0.65						
(11)	1.12	0.00	1.12	0.60	0.00	0.60	2.46	0.00	2.46						
(12)	8.43	0.00	8.43	8.50	0.00	8.50	0.83	0.00	0.83						
(13)	6.37	0.00	6.37	1.07	0.00	1.07	2.65	0.00	2.65						
(14)	1.59	0.00	1.59	0.70	0.00	0.70	1.35	0.00	1.35						
(15)	2.83	0.00	2.83	2.01	0.00	2.01	184.98	97.88	282.86						
(16)	3.83	0.00	3.83	35.42	0.00	35.42									
(17)	0.92	0.00	0.92	1.76	0.00	1.76									
(18)	6.10	0.00	6.10	0.25	0.00	0.25									
(19)	7.19	0.00	7.19	0.10	0.00	0.10									
(20)	1.87	0.00	1.87	1.05	0.00	1.05									
(21)	17.06	0.00	17.06	9.39	27.67	37.06									
(22)	6.37	0.00	6.37												
(23)	17.23	0.00	17.23												
(24)	8.93	0.00	8.93												
(25)	1.04	0.00	1.04												
(26)	1.96	0.00	1.96												
(27)	11.00	0.00	11.00												
(28)	18.47	2.58	21.03												
(29)	0.26	0.00	0.26												
(30)	9.12	0.00	9.12												
(31)	2.52	0.00	2.52												
(32)	1.13	0.00	1.13												
(33)	27.07	0.00	27.07												
計	287.58	28.12	315.70	111.46	28.47	139.93	262.96	97.88	360.84	73.23	43.16	116.39	0.00	0.00	0.00
外環道直排													4.14	0.00	4.14
合計							937.00								
区域外流入 東京都				流入0.78 流出1.97			流入0.78 流出1.97		3.00	3.00					
朝霞市															

※ 区域1は市街化区域を示す
区域2は市街化調整区域を示す

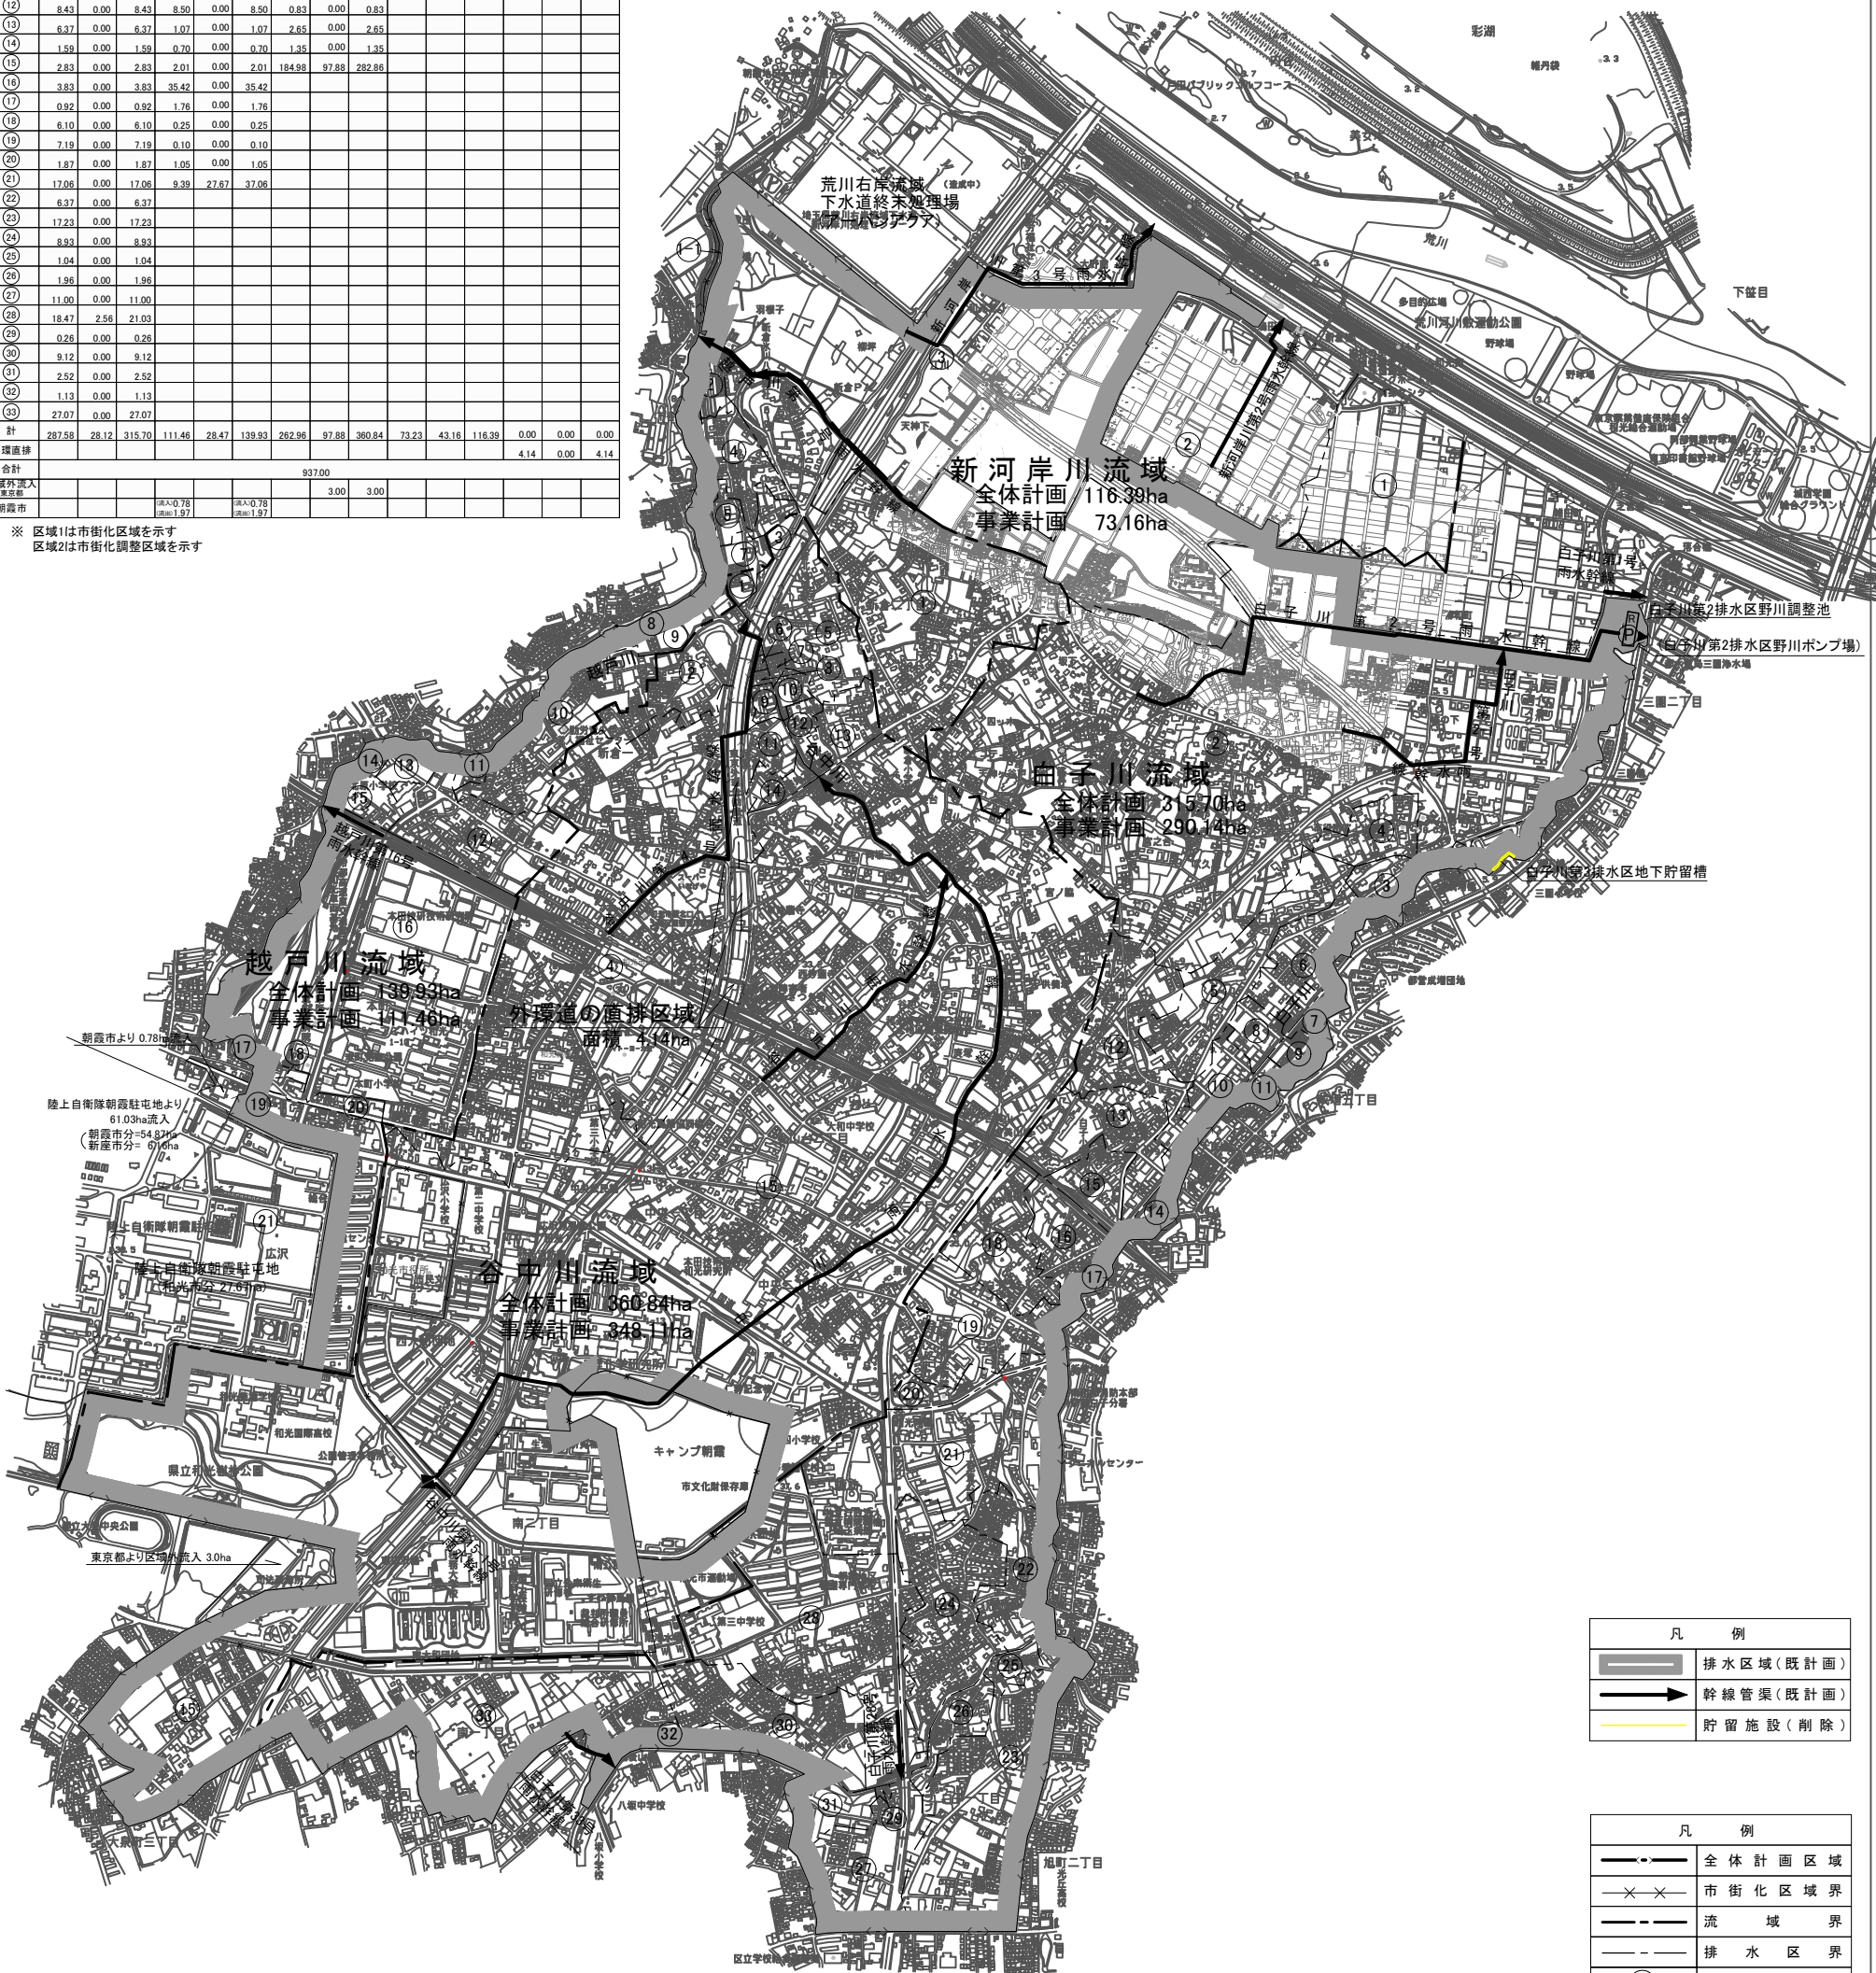

凡 例	
	排水区域(既計画)
	幹線管渠(既計画)
	貯留施設(削除)

凡 例	
	全体計画区域
	市街化区域界
	流域界
	排水区界
	ポンプ場
	雨水調整池(既計画)
	自衛隊朝霞駐屯地

事業名	荒川右岸流域関連 和光市公共下水道事業		図面番号
			2/2
計画一般図 (雨水)			縮尺
			1/10,000
事業主	埼玉県和光市	設計	㈱東京設計事務所
			令和6年 月