



南立面图 S = 1 / 200

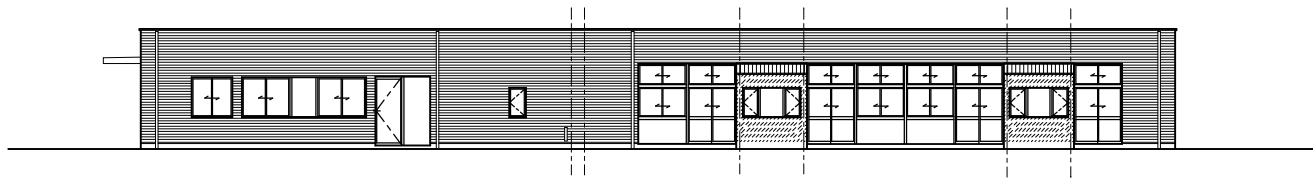


北立面图 S = 1 / 200




东立面图 S = 1 / 200

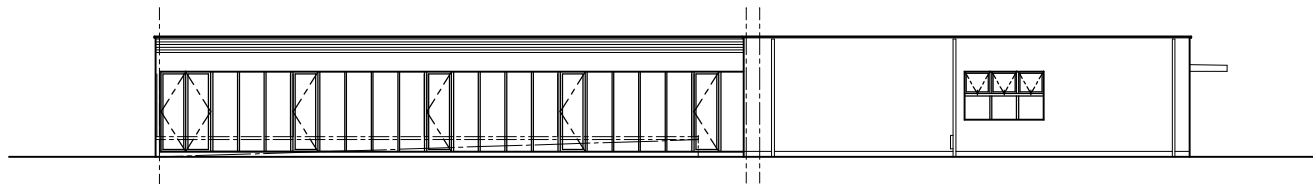

西立面图 S = 1 / 200

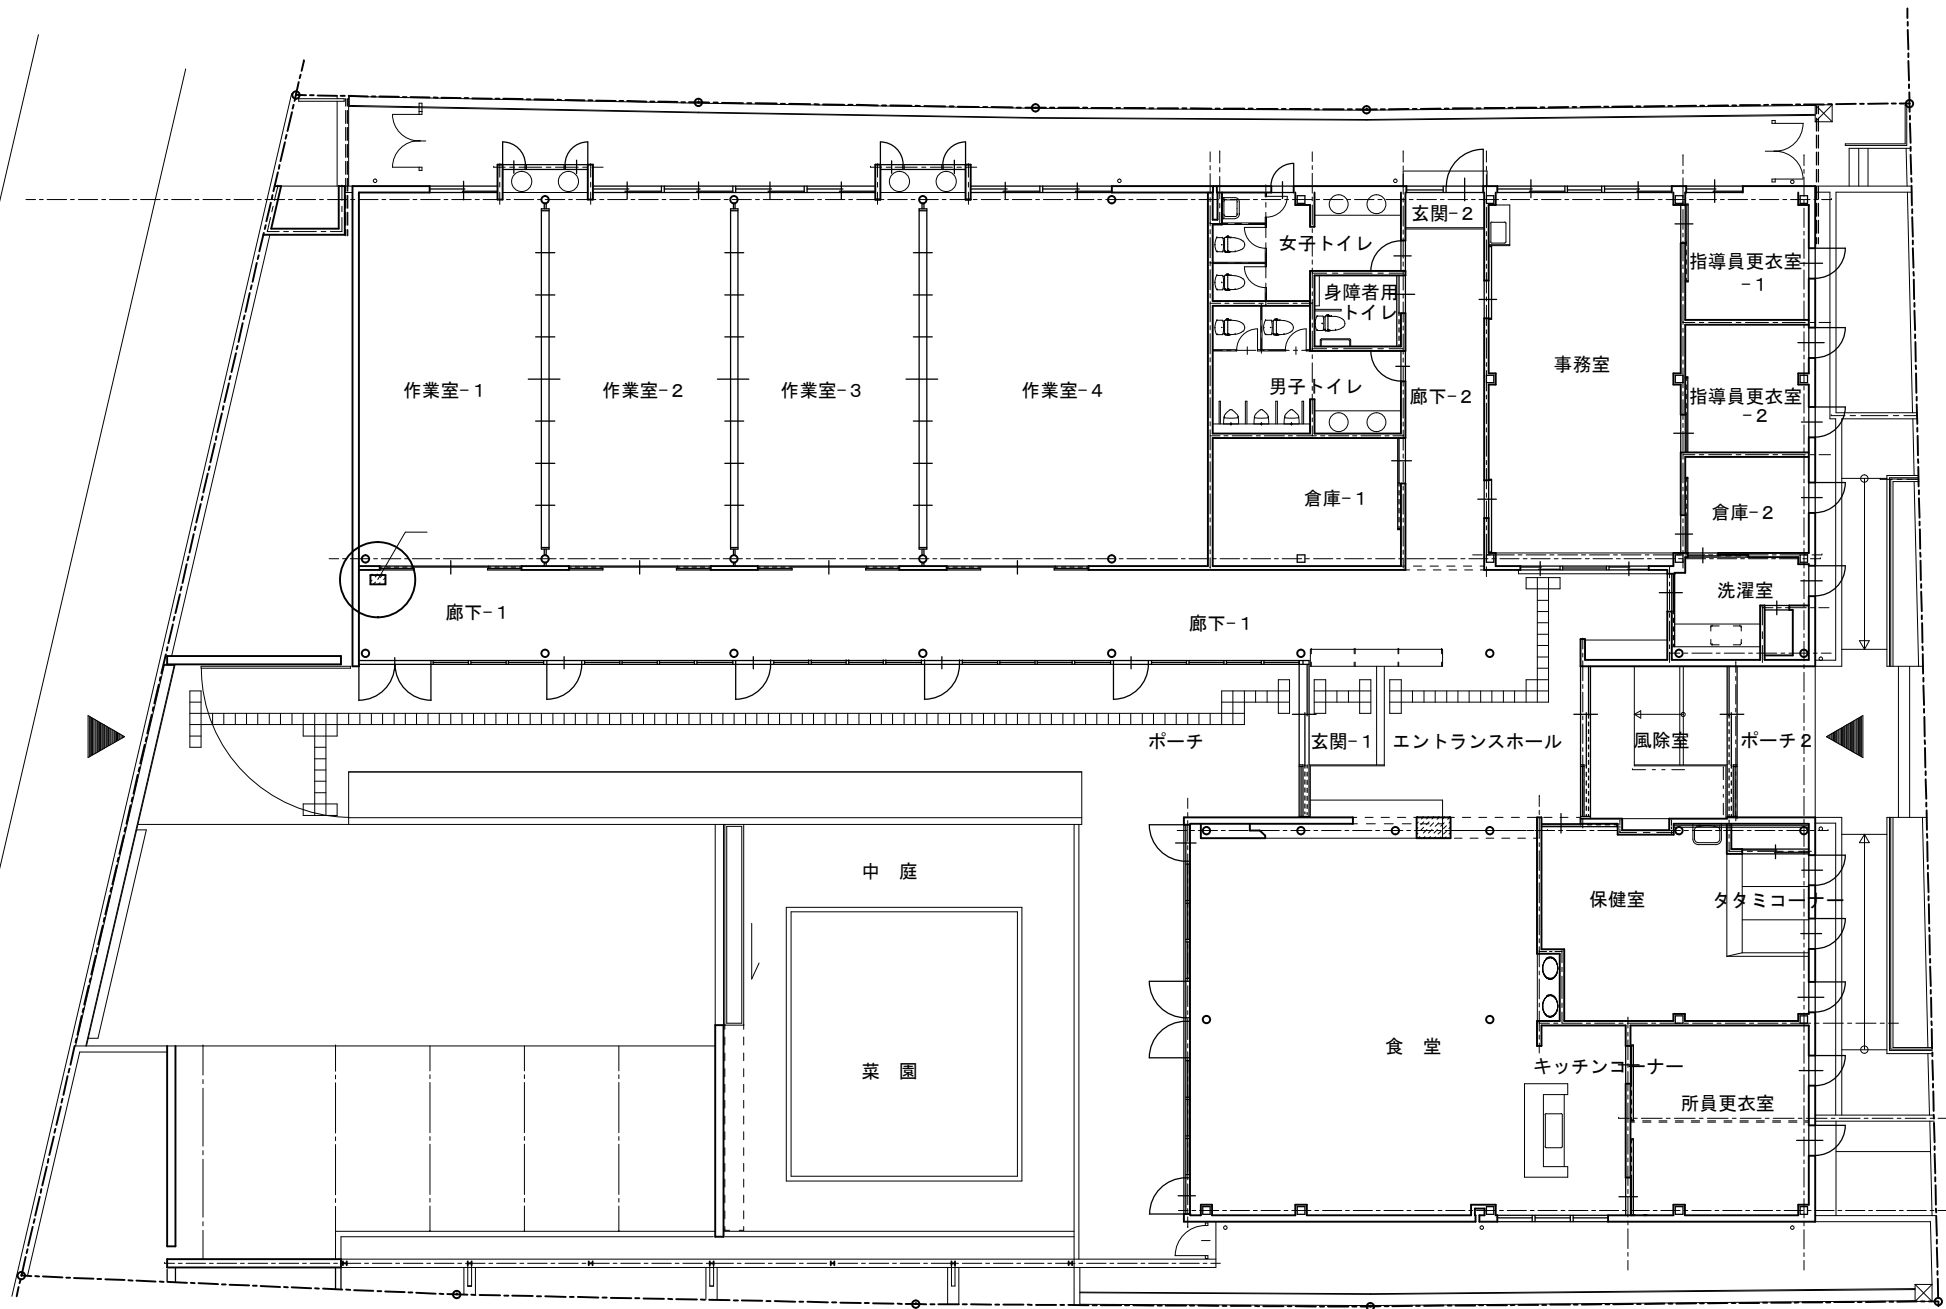

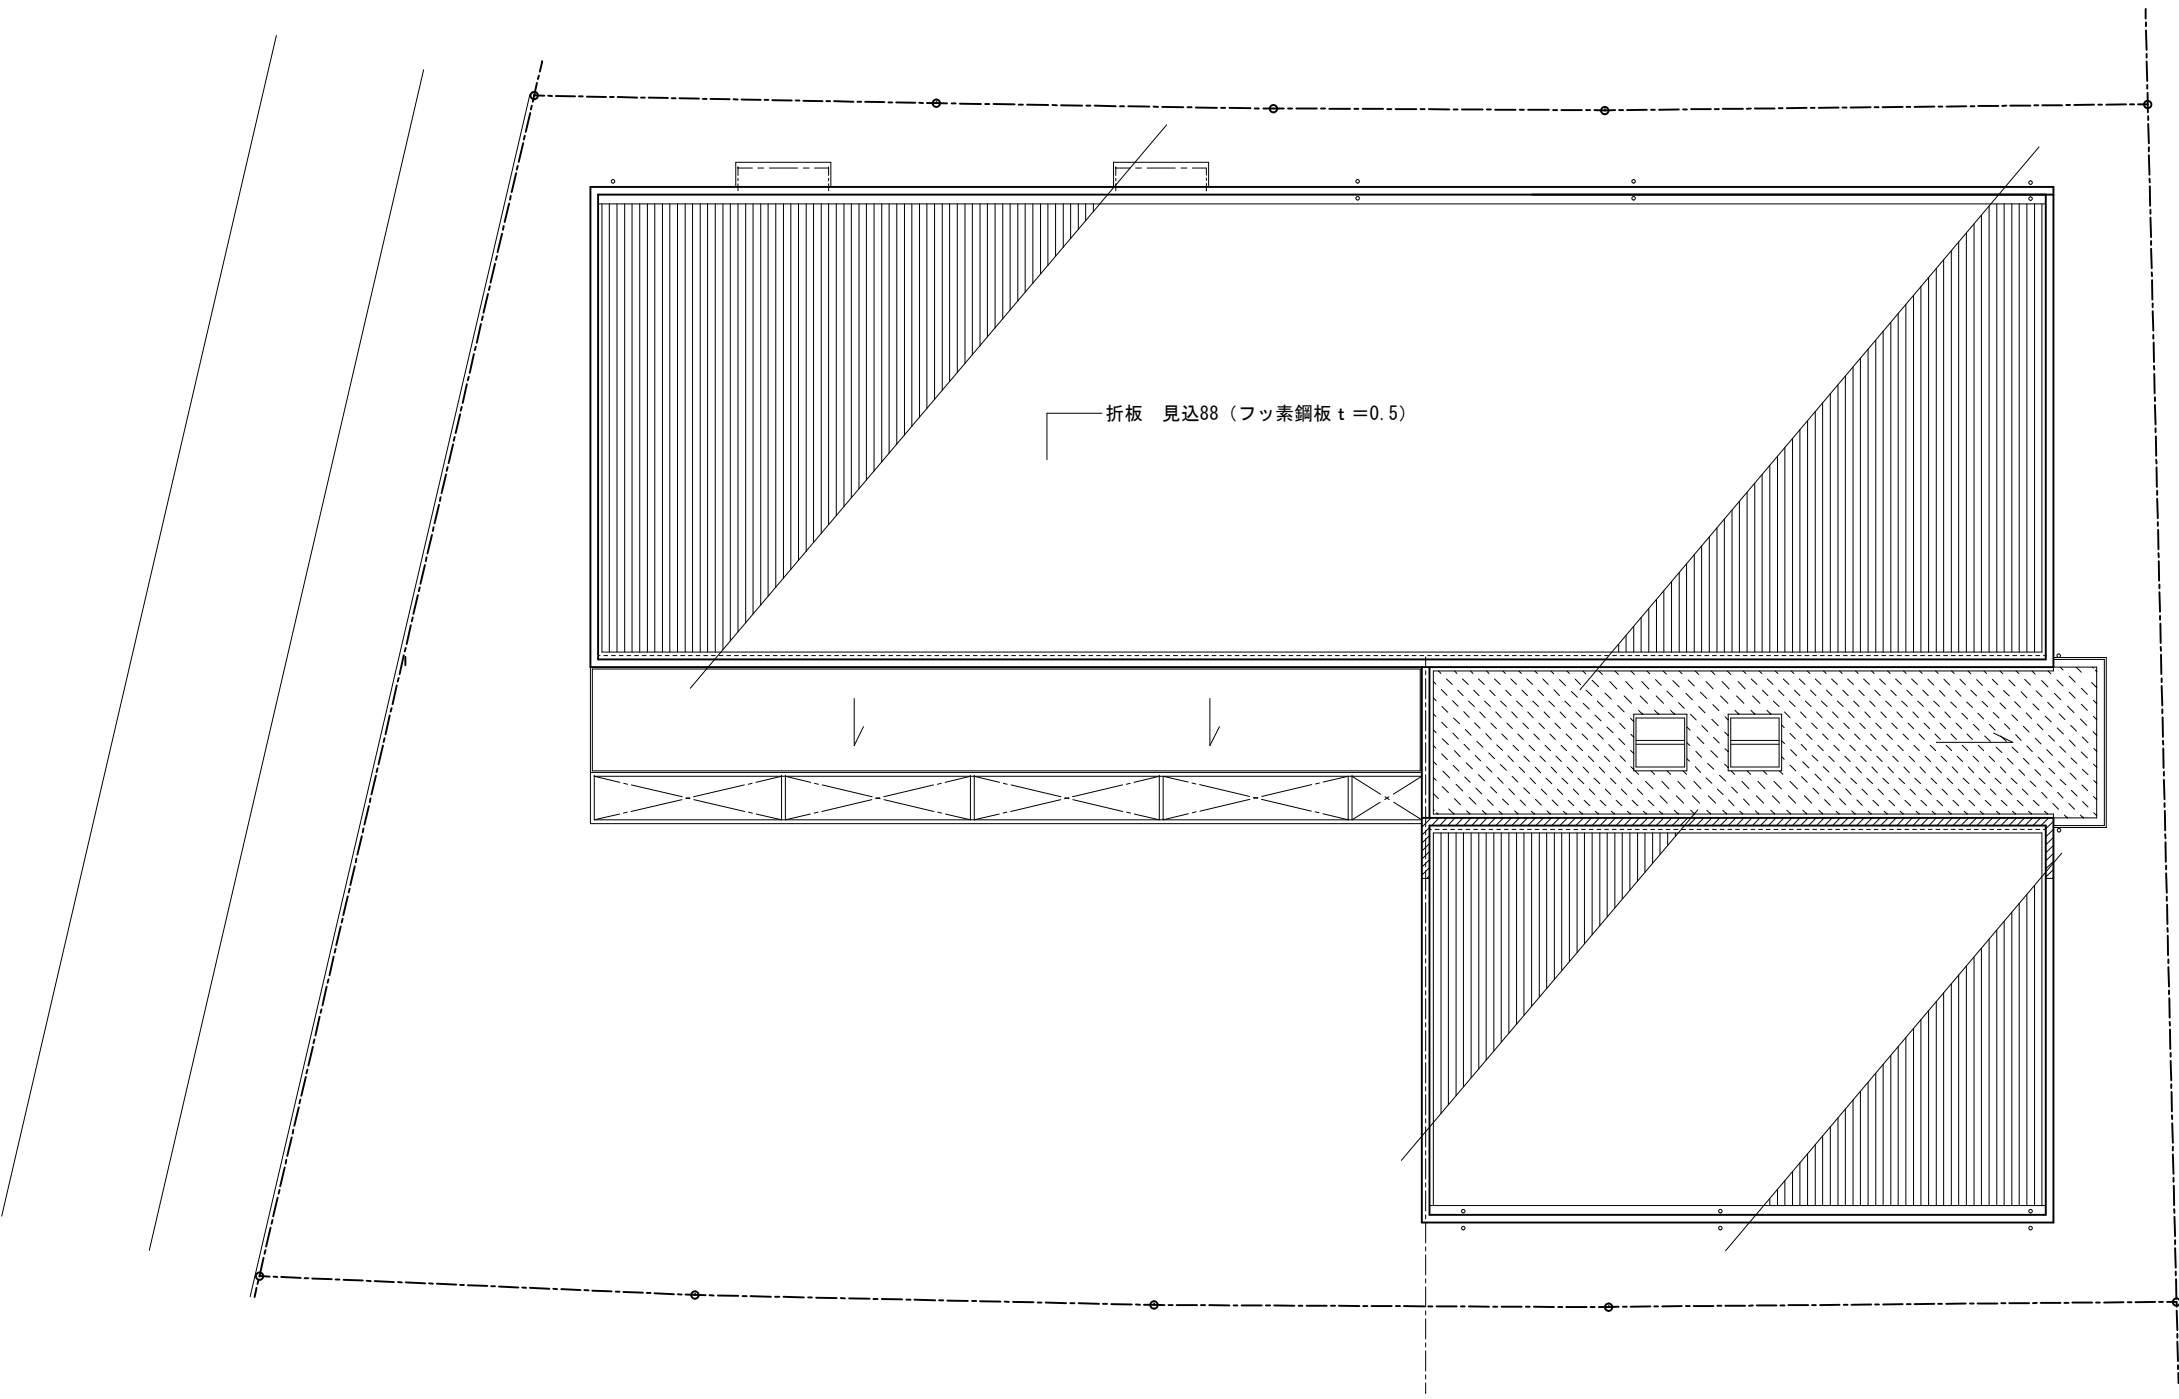

折板 見込88 (フッ素鋼板 t=0.5)